




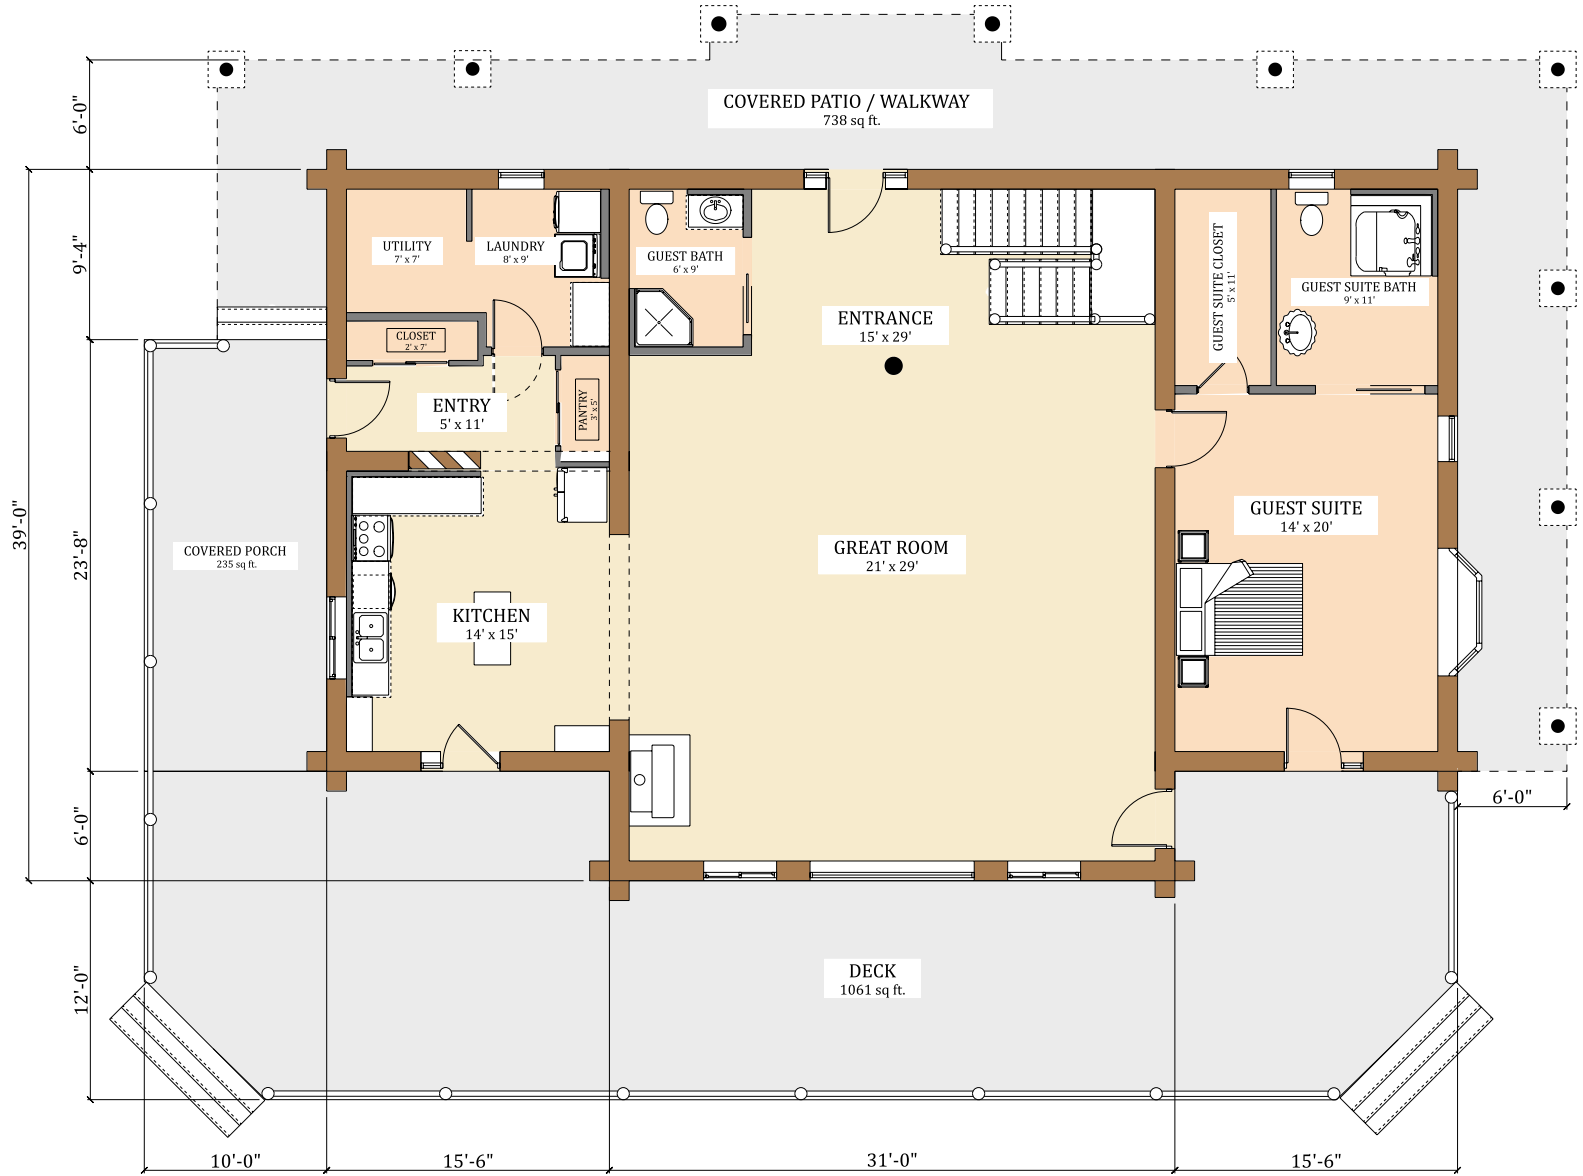


MAIN FLOOR

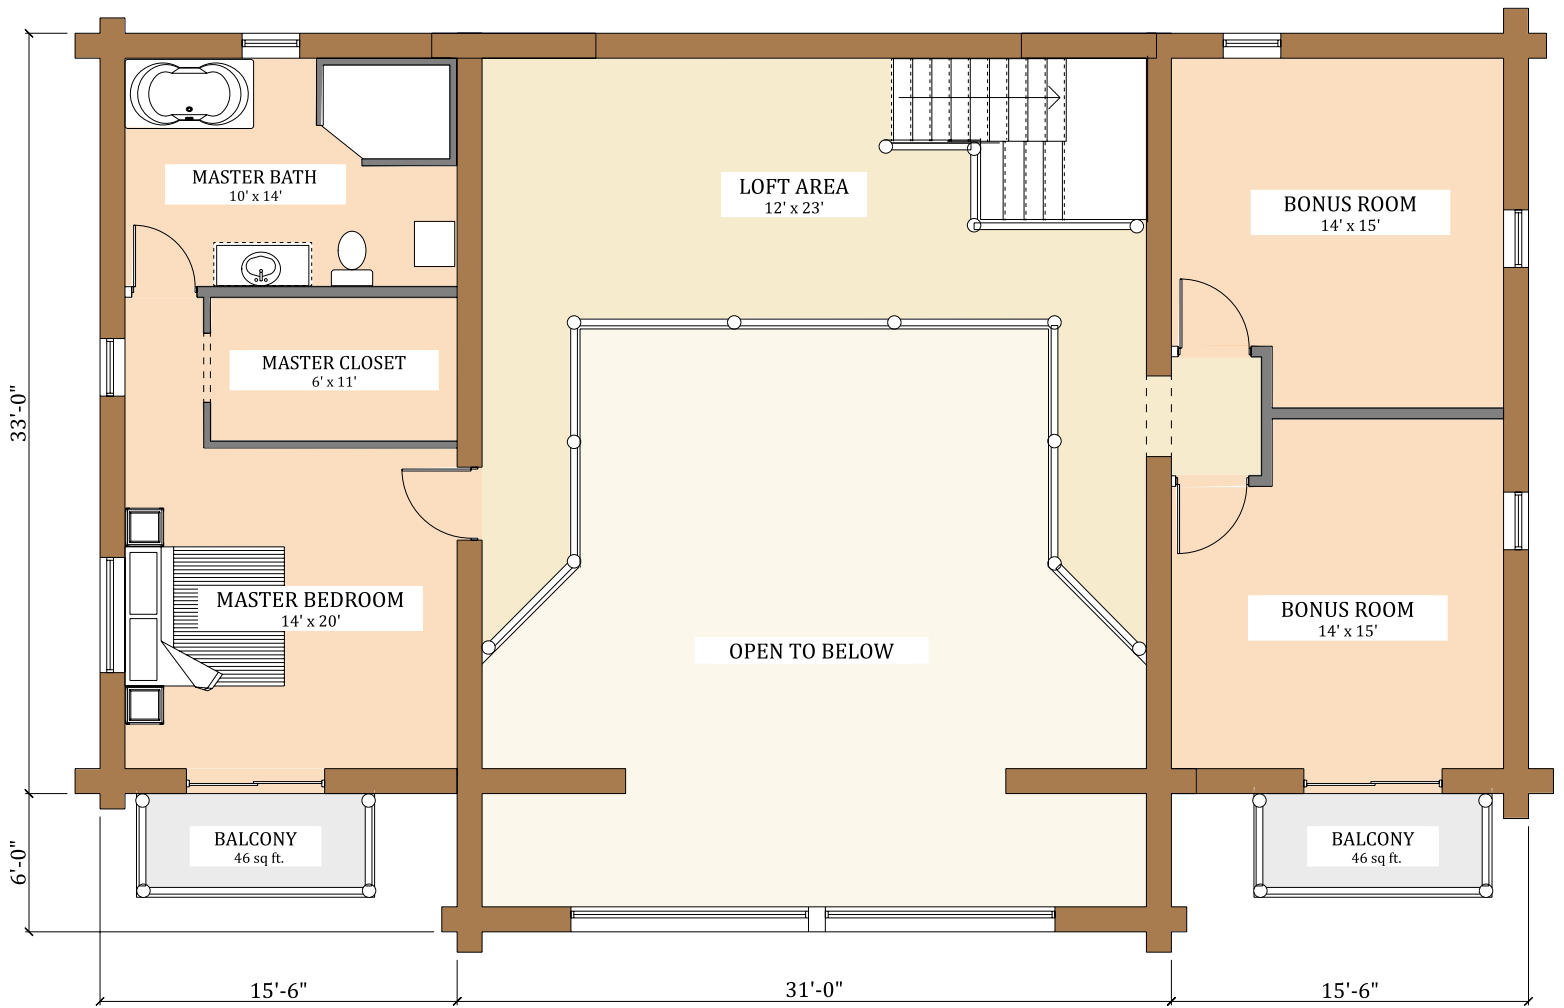

UPPER FLOOR

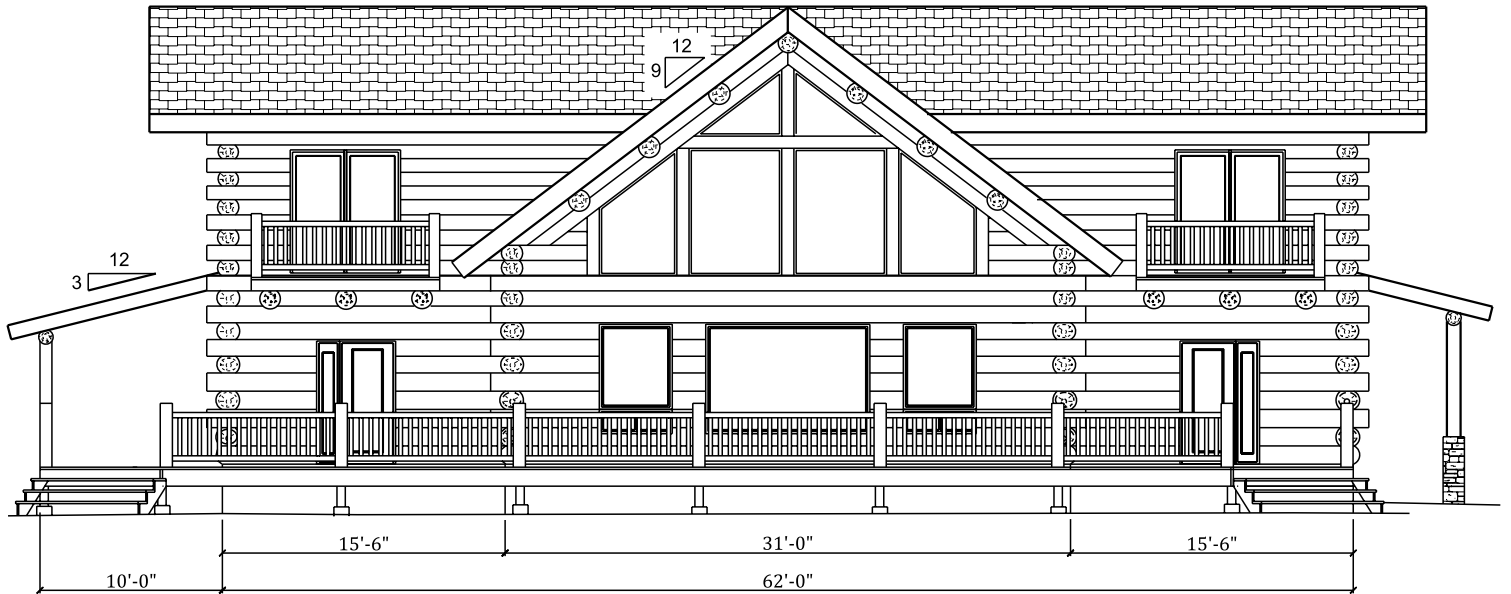

FRONT ELEVATION

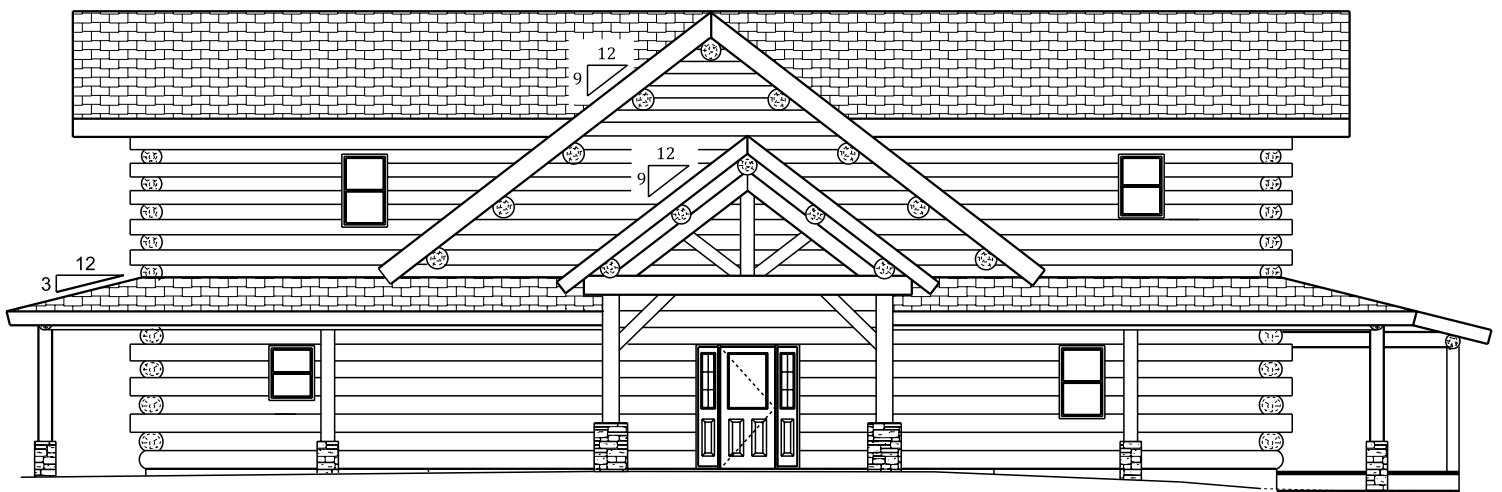

REAR ELEVATION



RIGHT ELEVATION



LEFT ELEVATION