




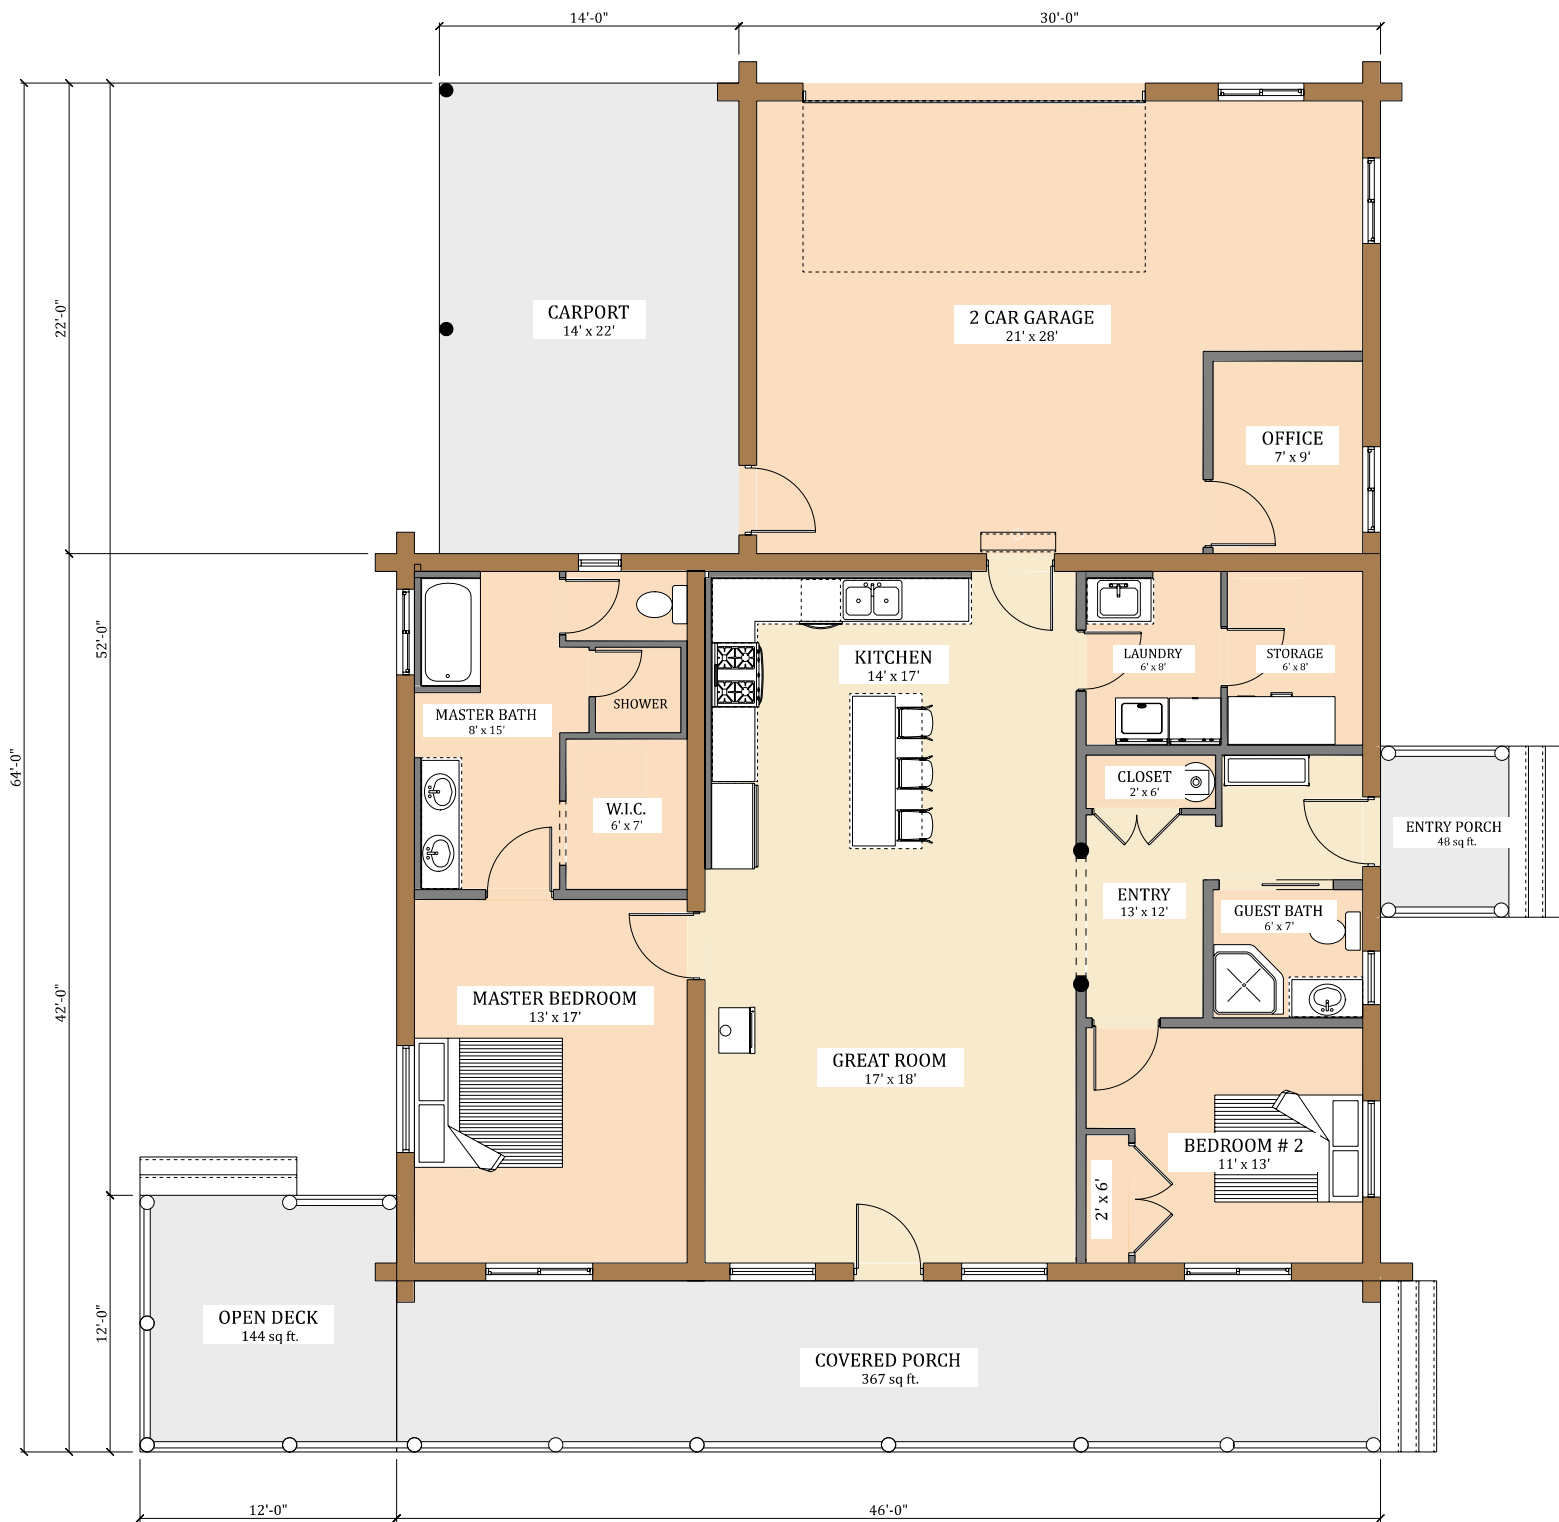


MAIN FLOOR

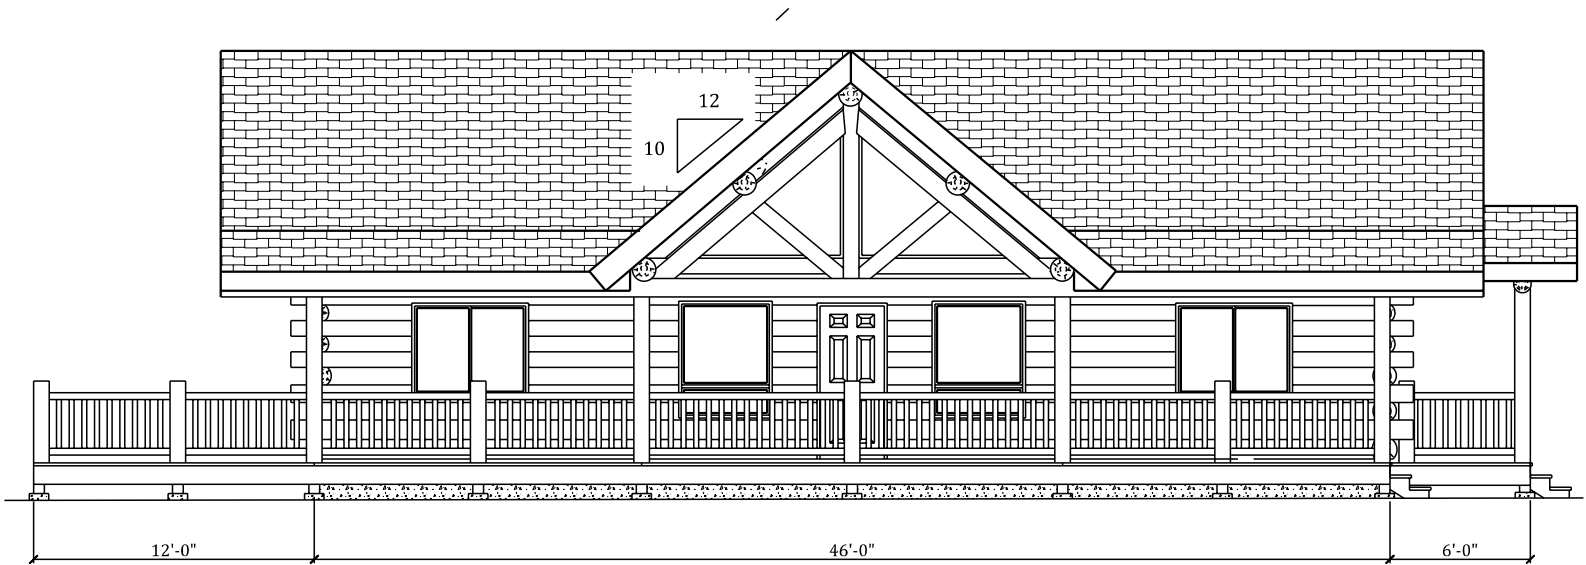

FRONT ELEVATION

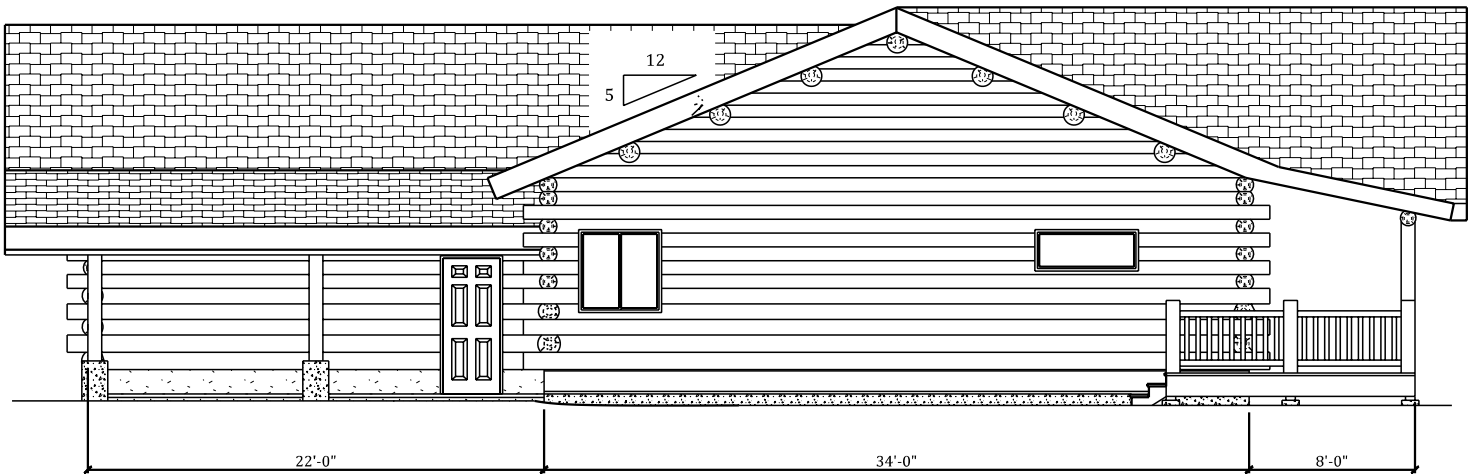

RIGHT ELEVATION

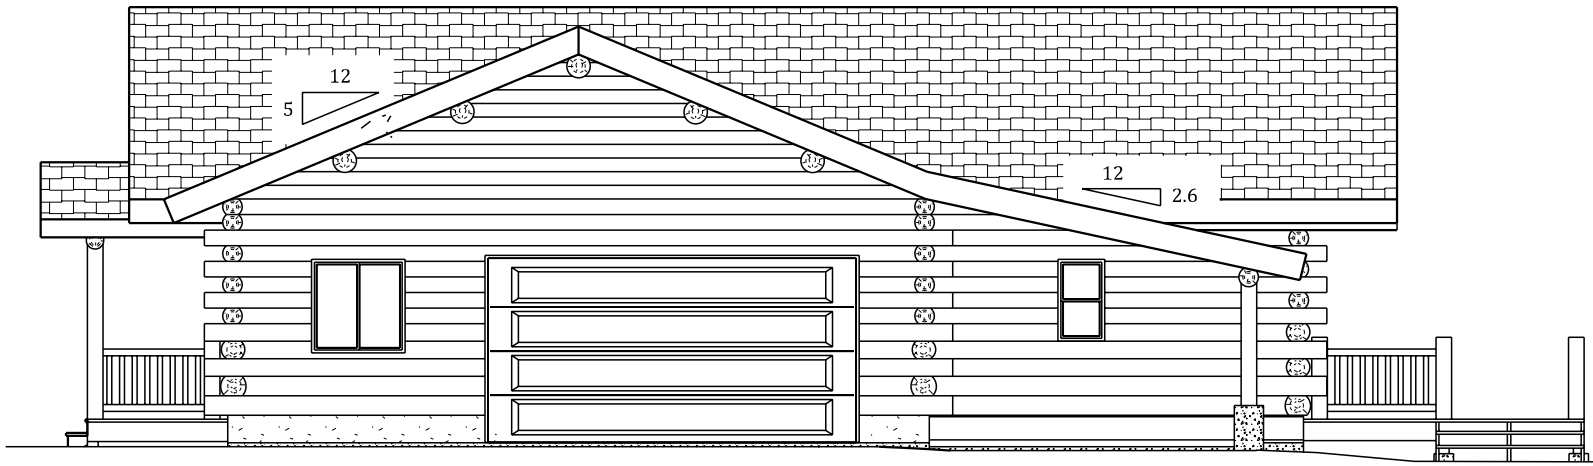

REAR ELEVATION



LEFT ELEVATION