




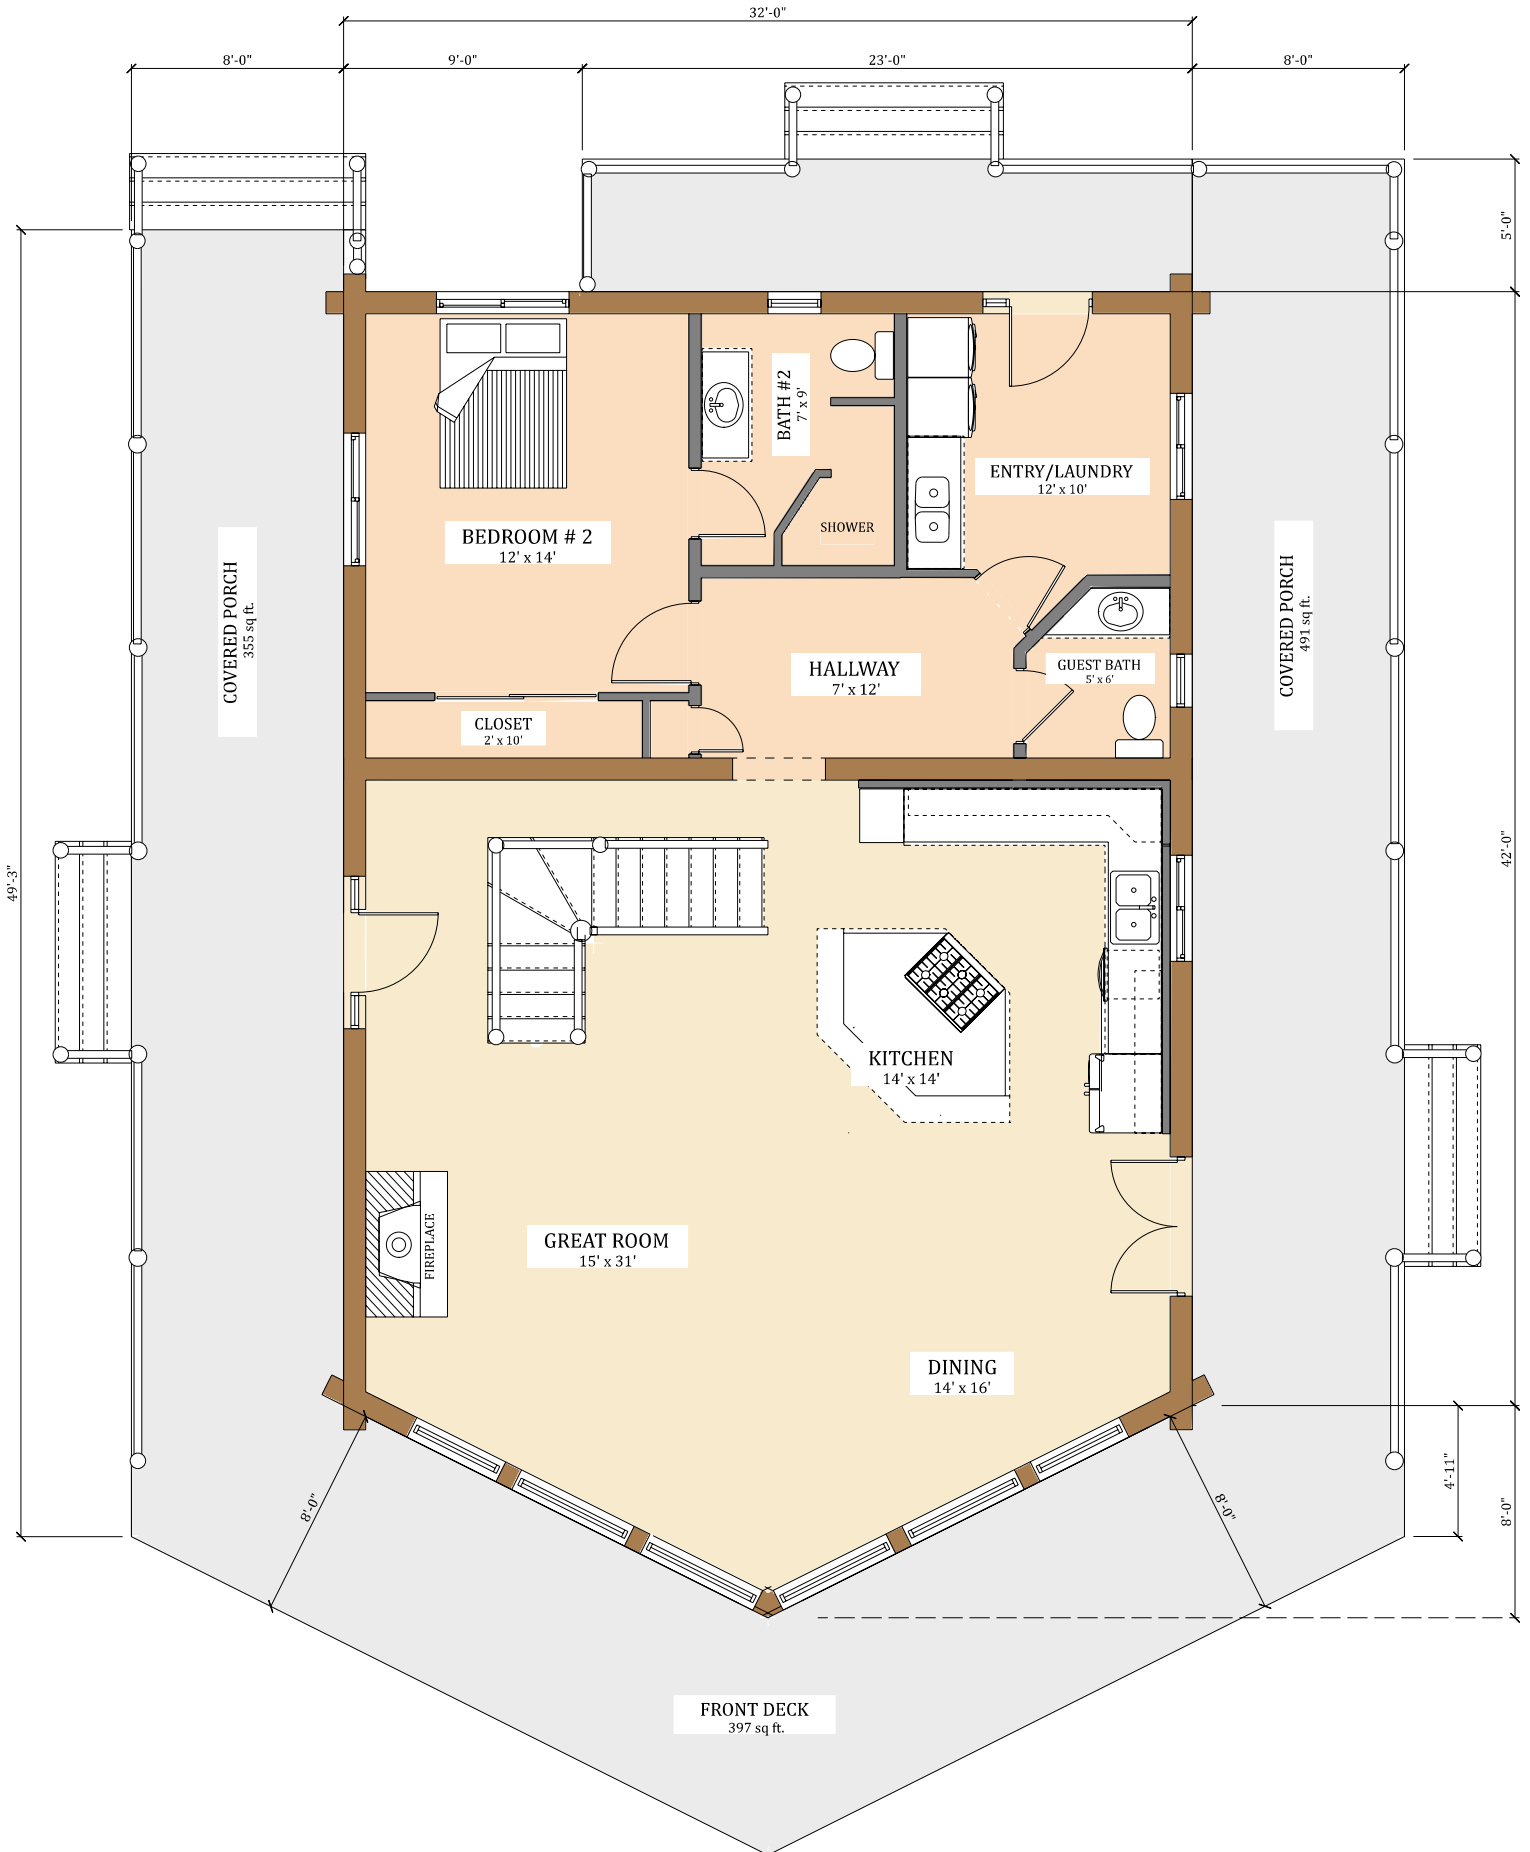

MAIN FLOOR

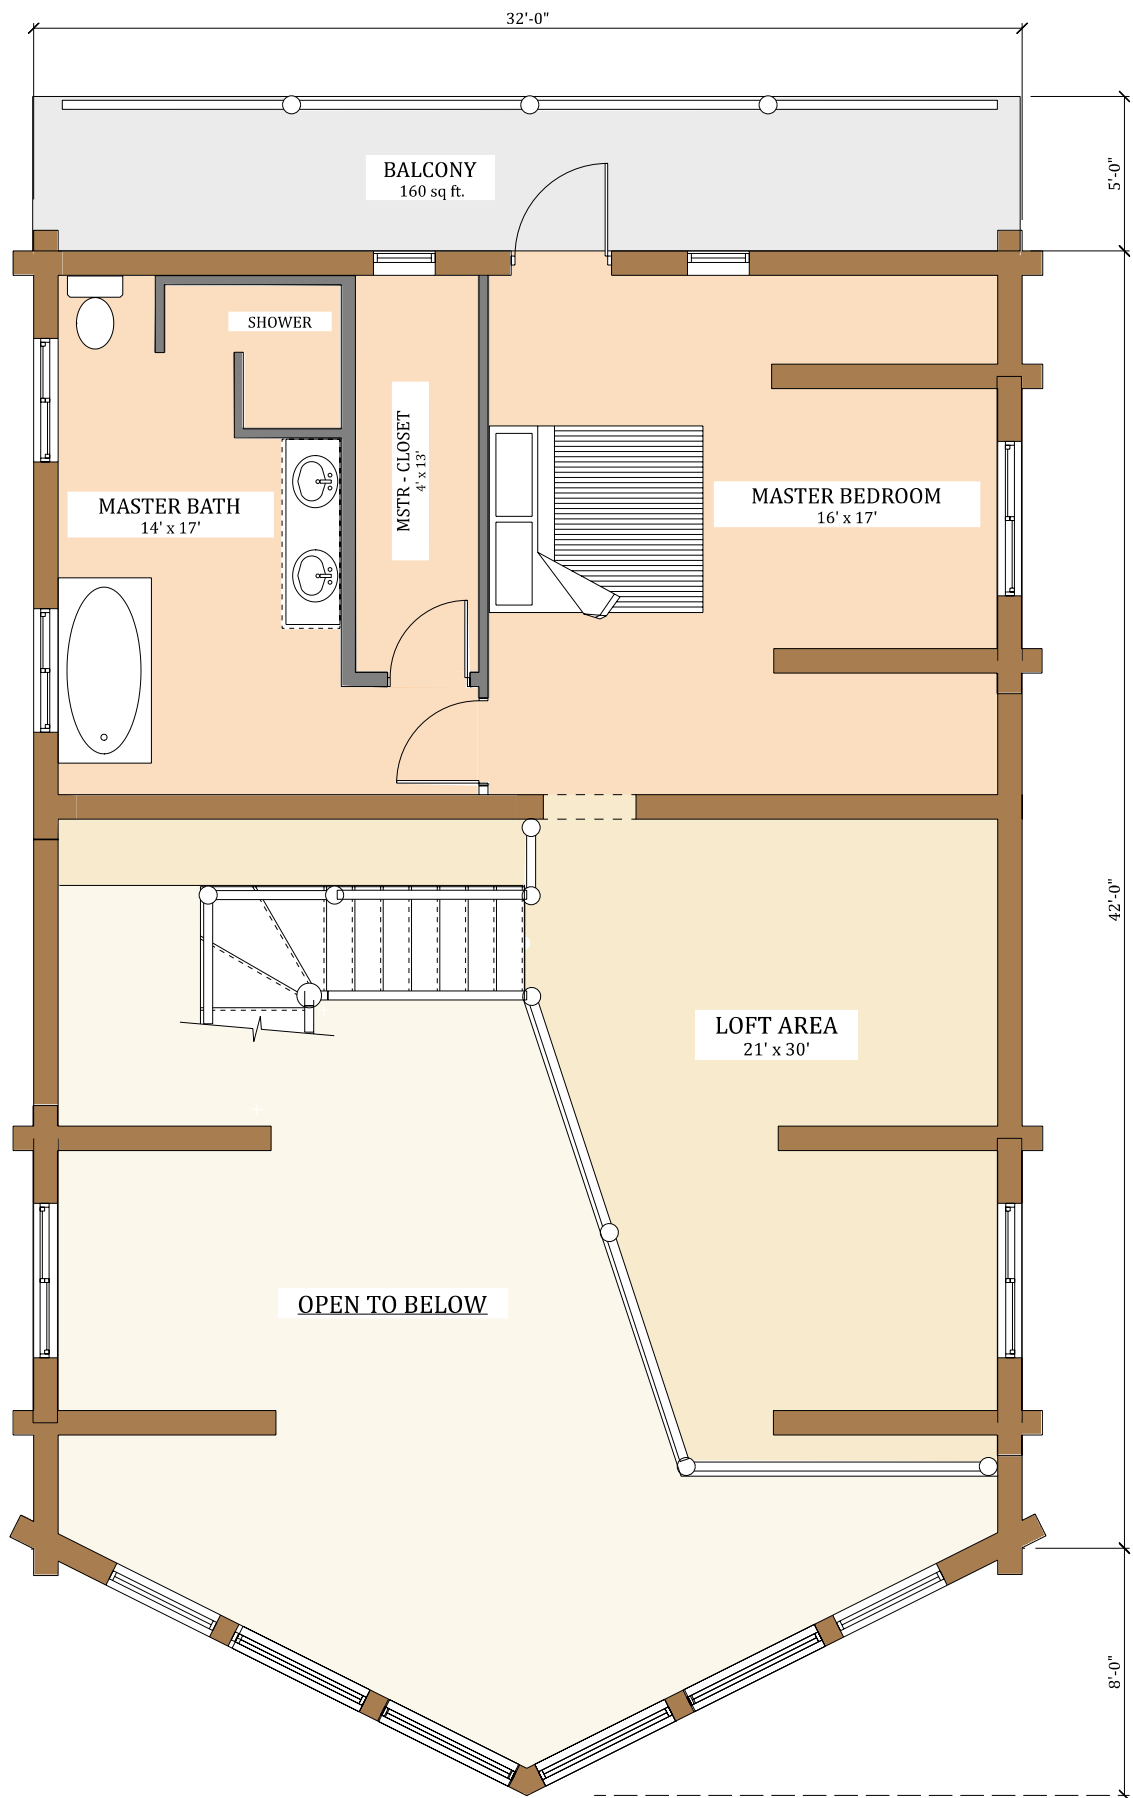

UPPER FLOOR

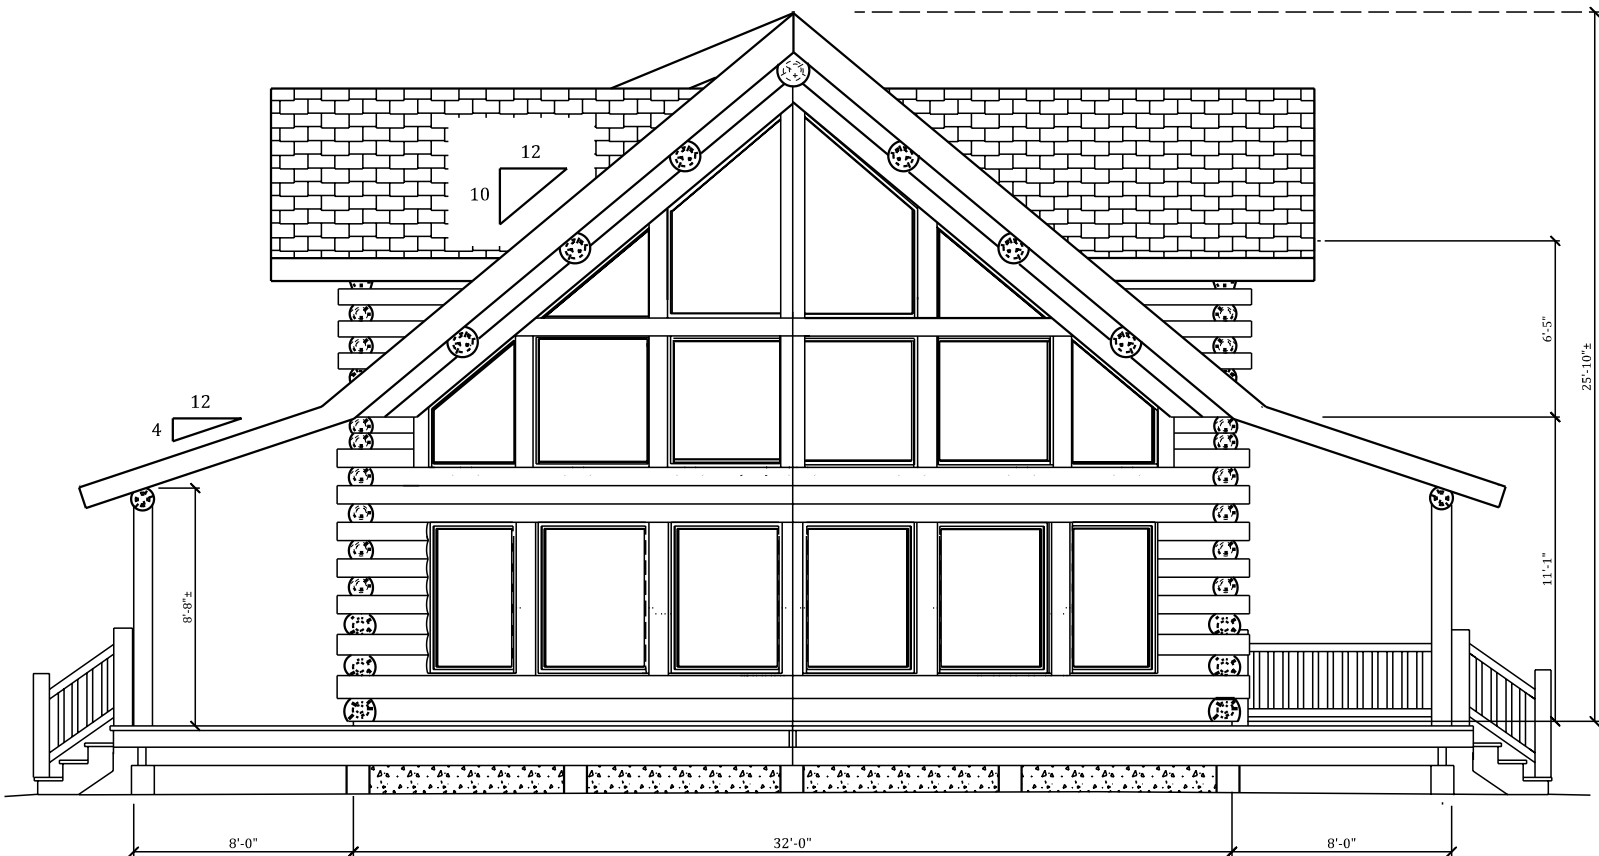


FRONT ELEVATION



RIGHT ELEVATION



REAR ELEVATION

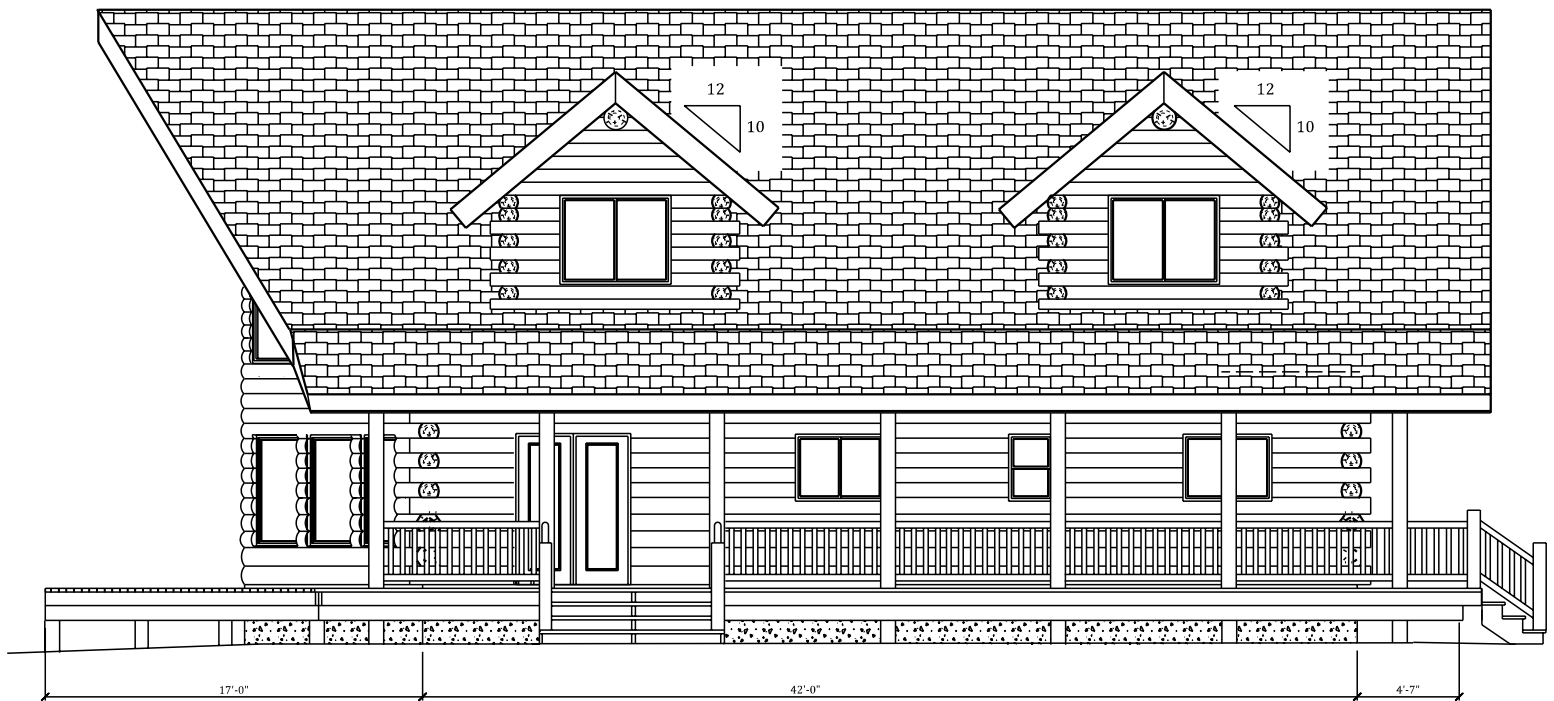

LEFT ELEVATION