




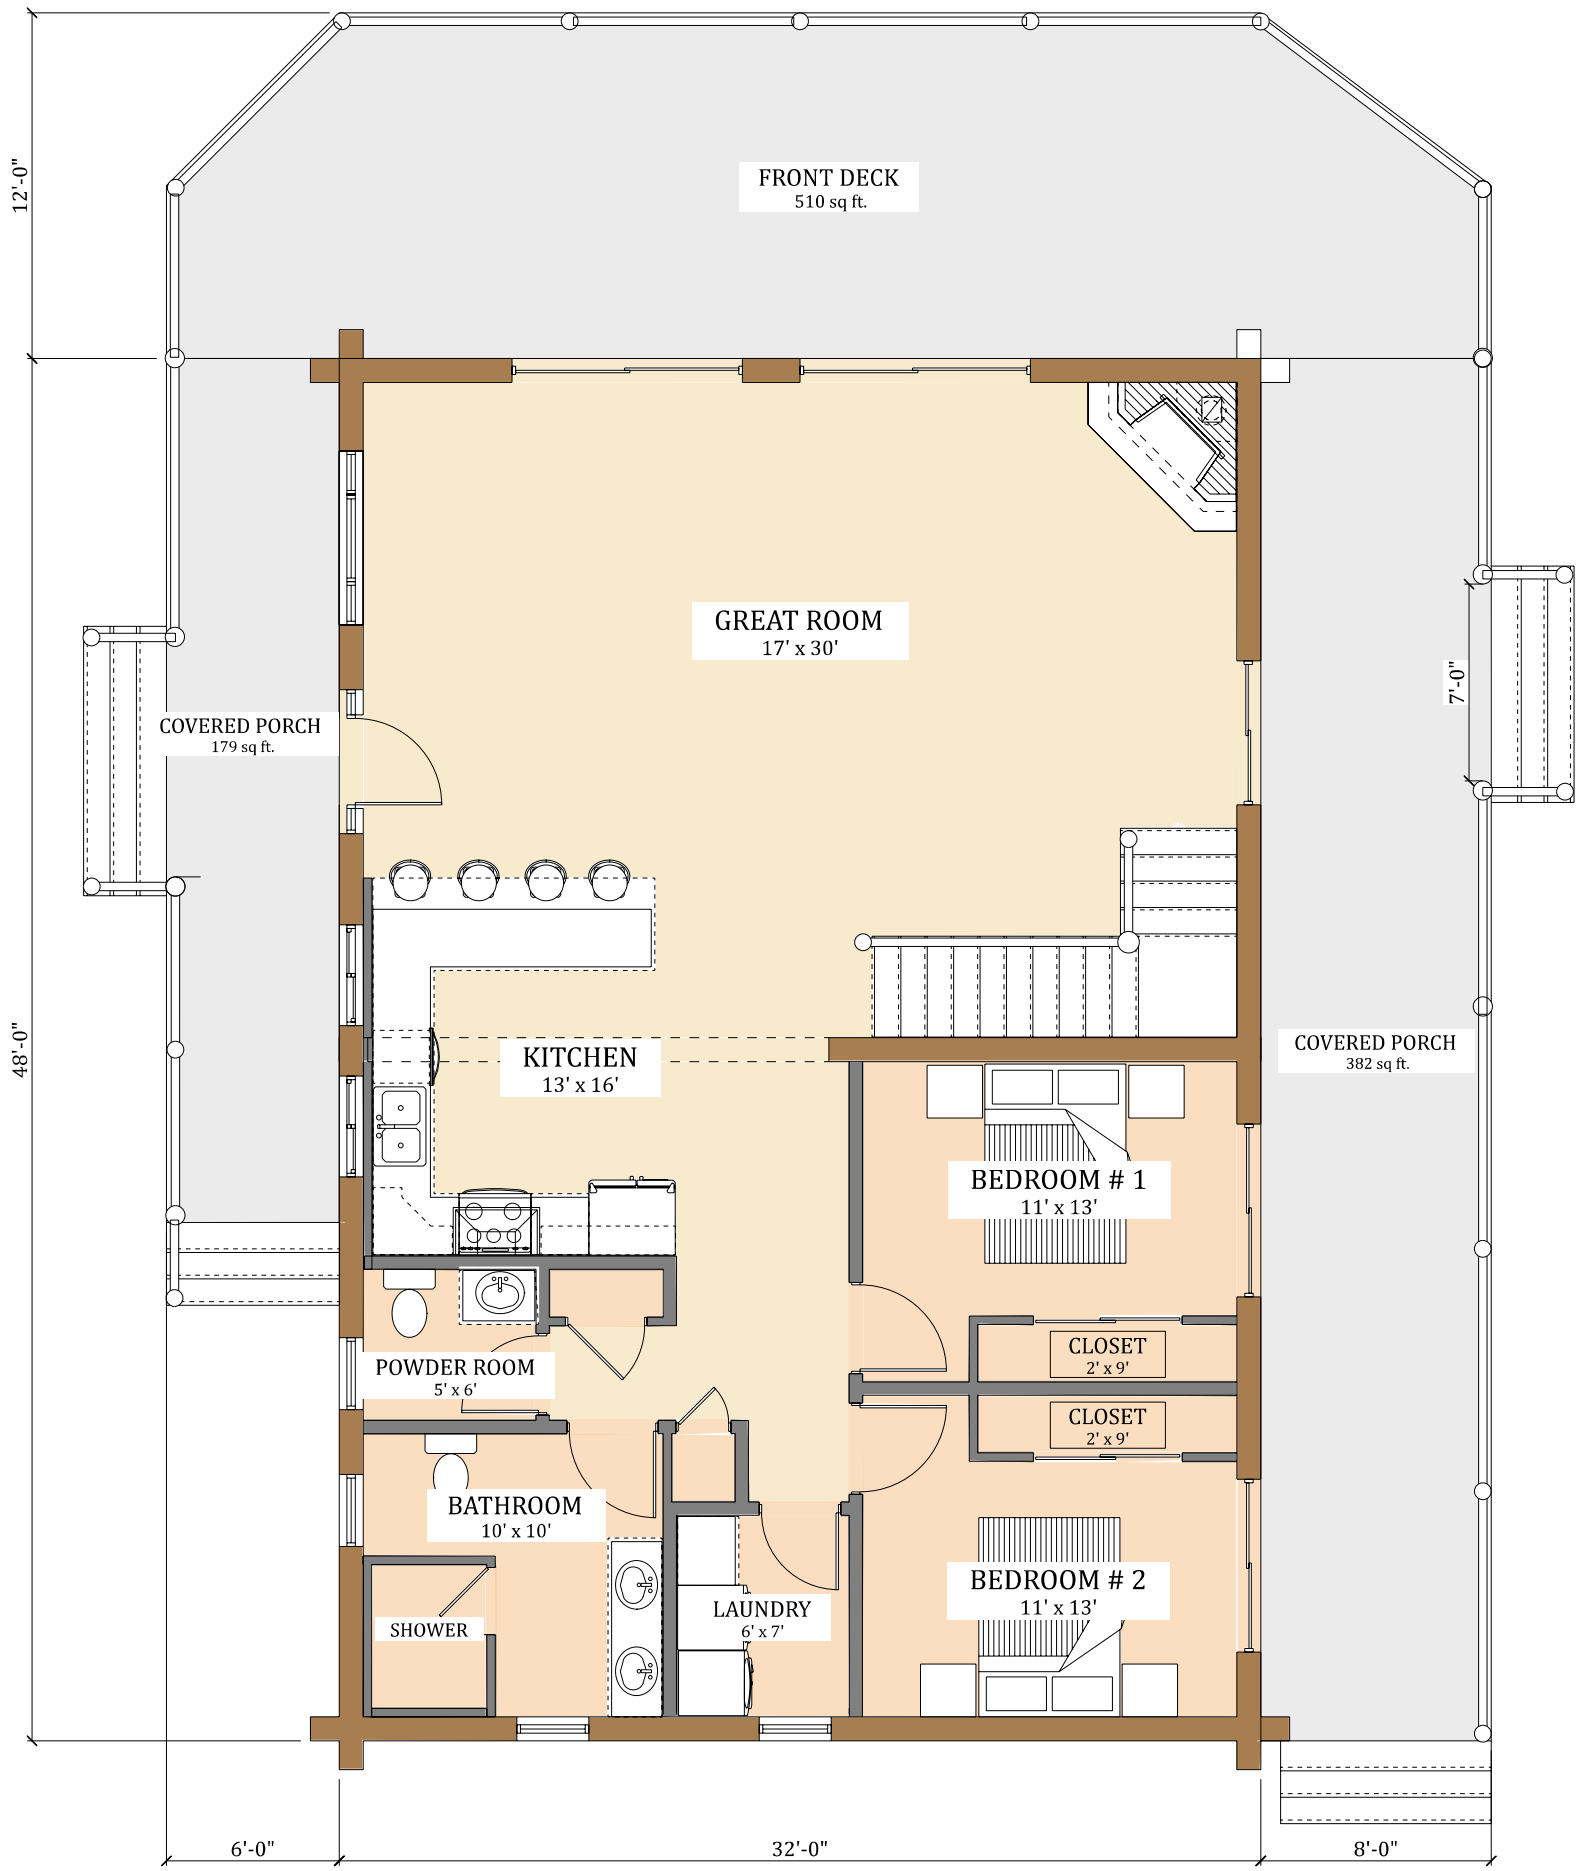


MAIN FLOOR

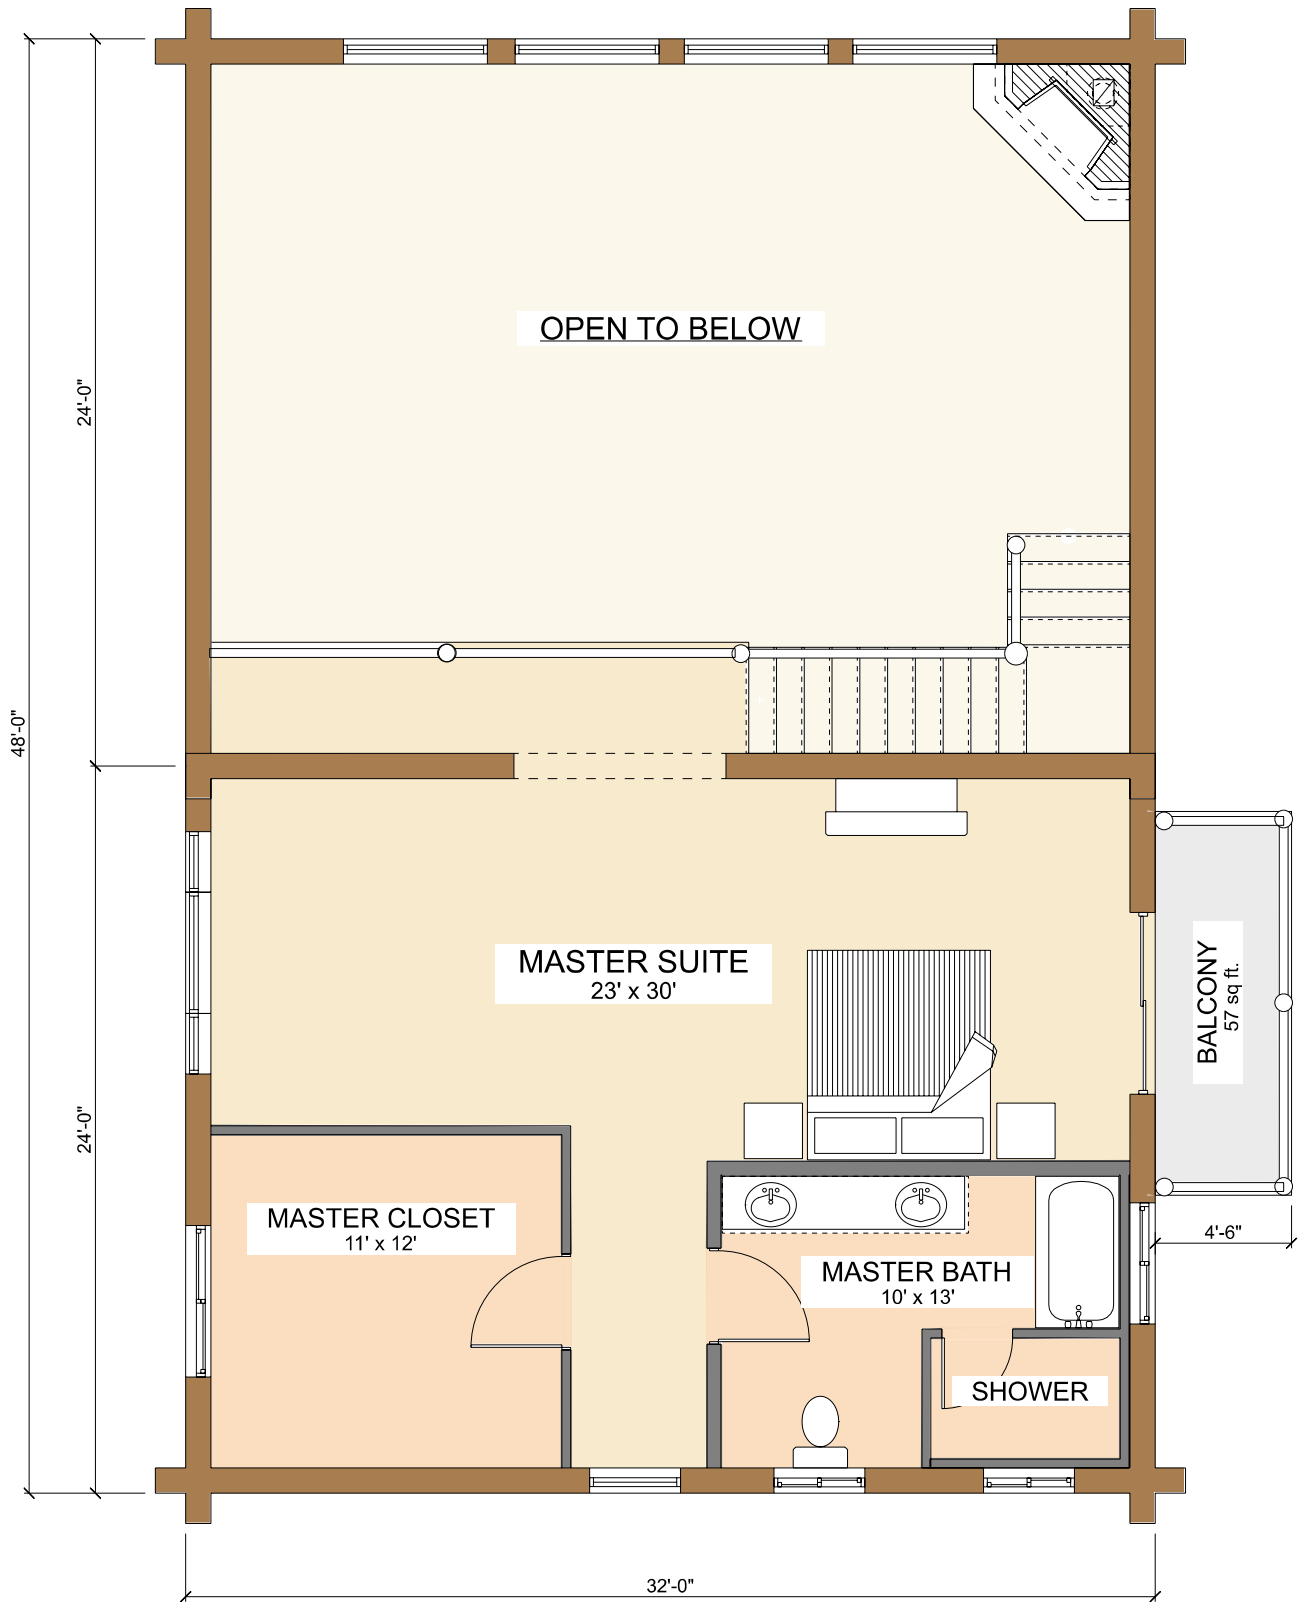


UPPER FLOOR

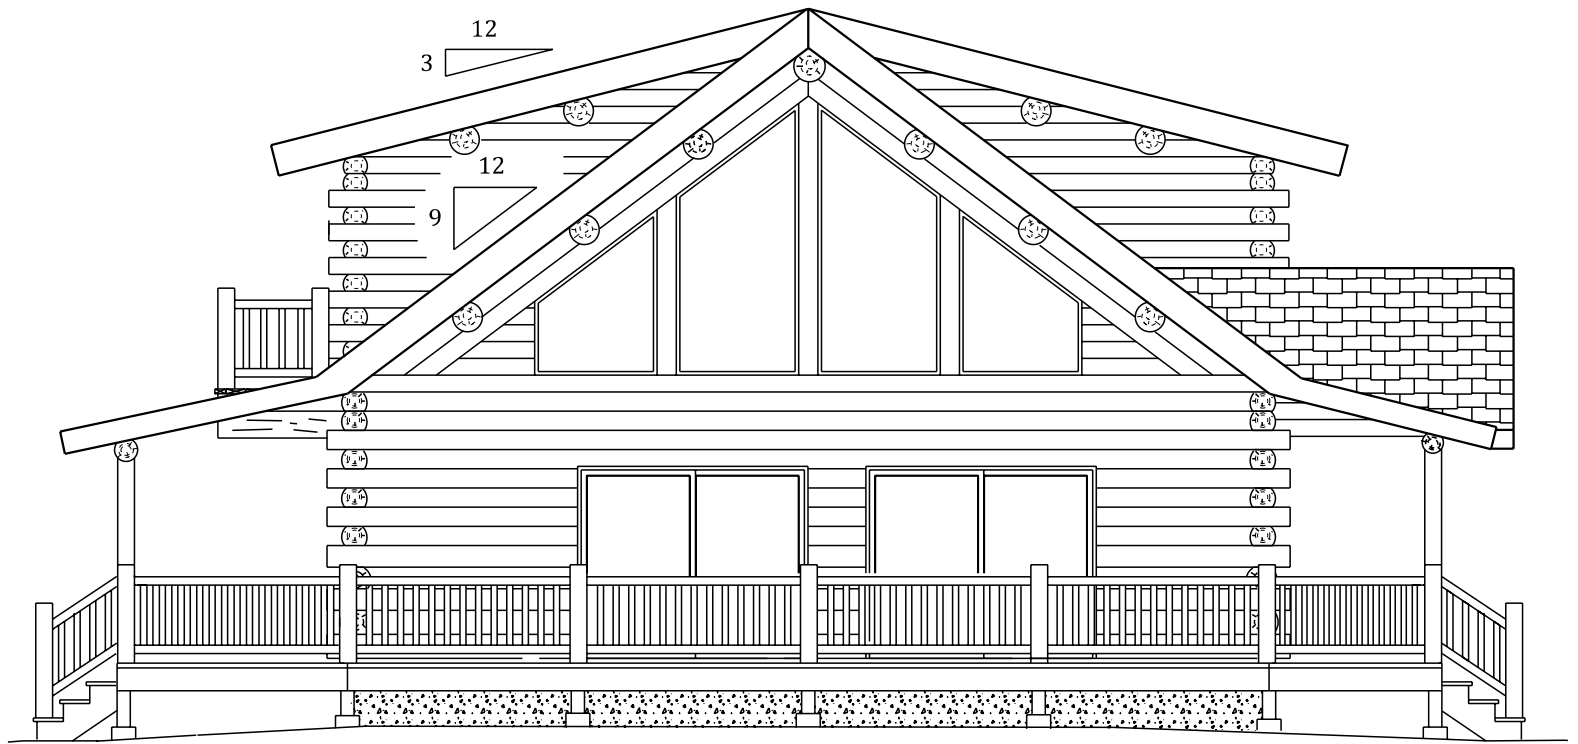

FRONT ELEVATION

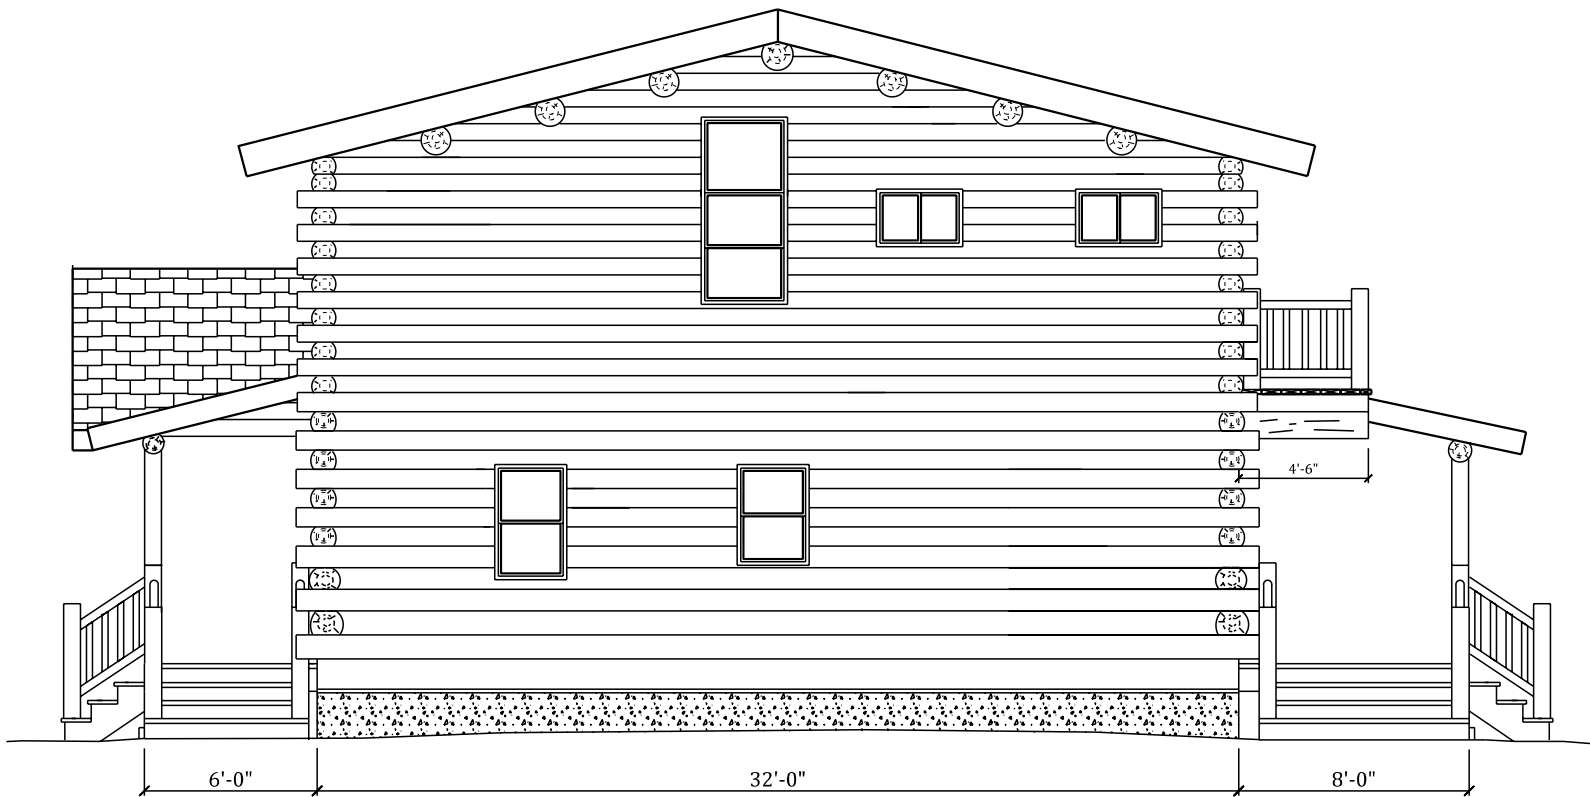

REAR ELEVATION

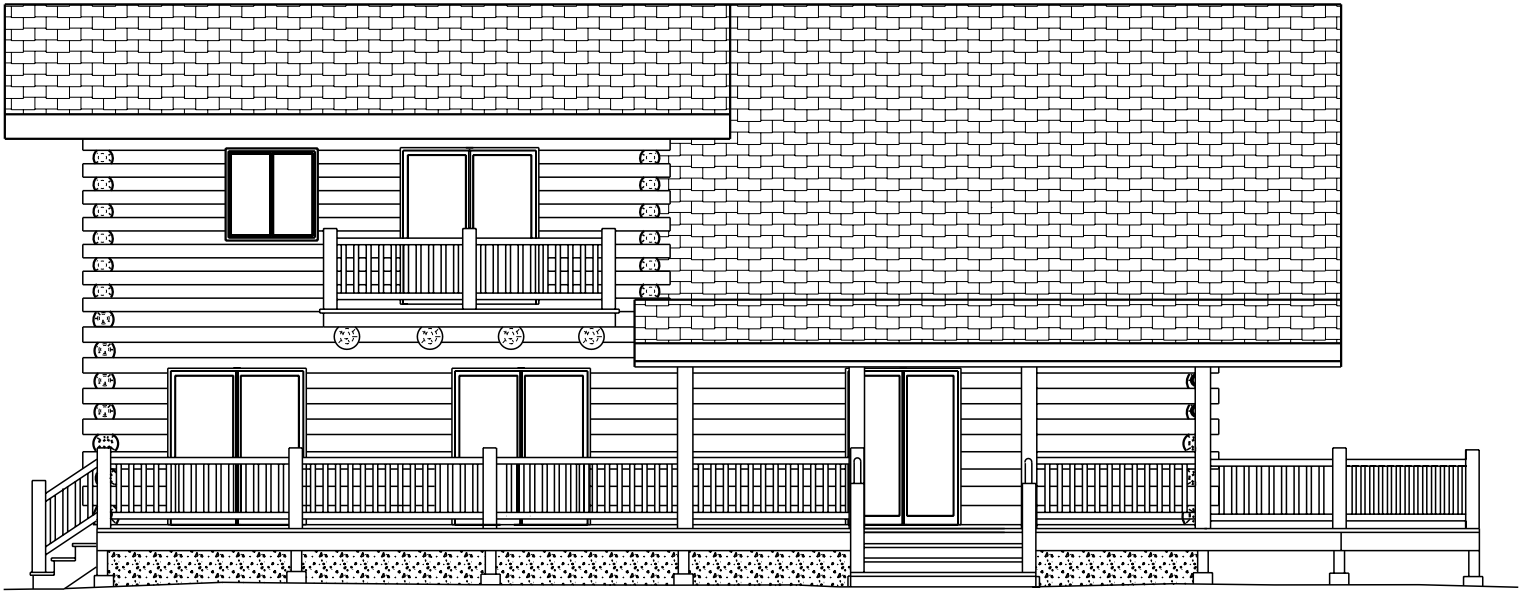

RIGHT ELEVATION



LEFT ELEVATION