




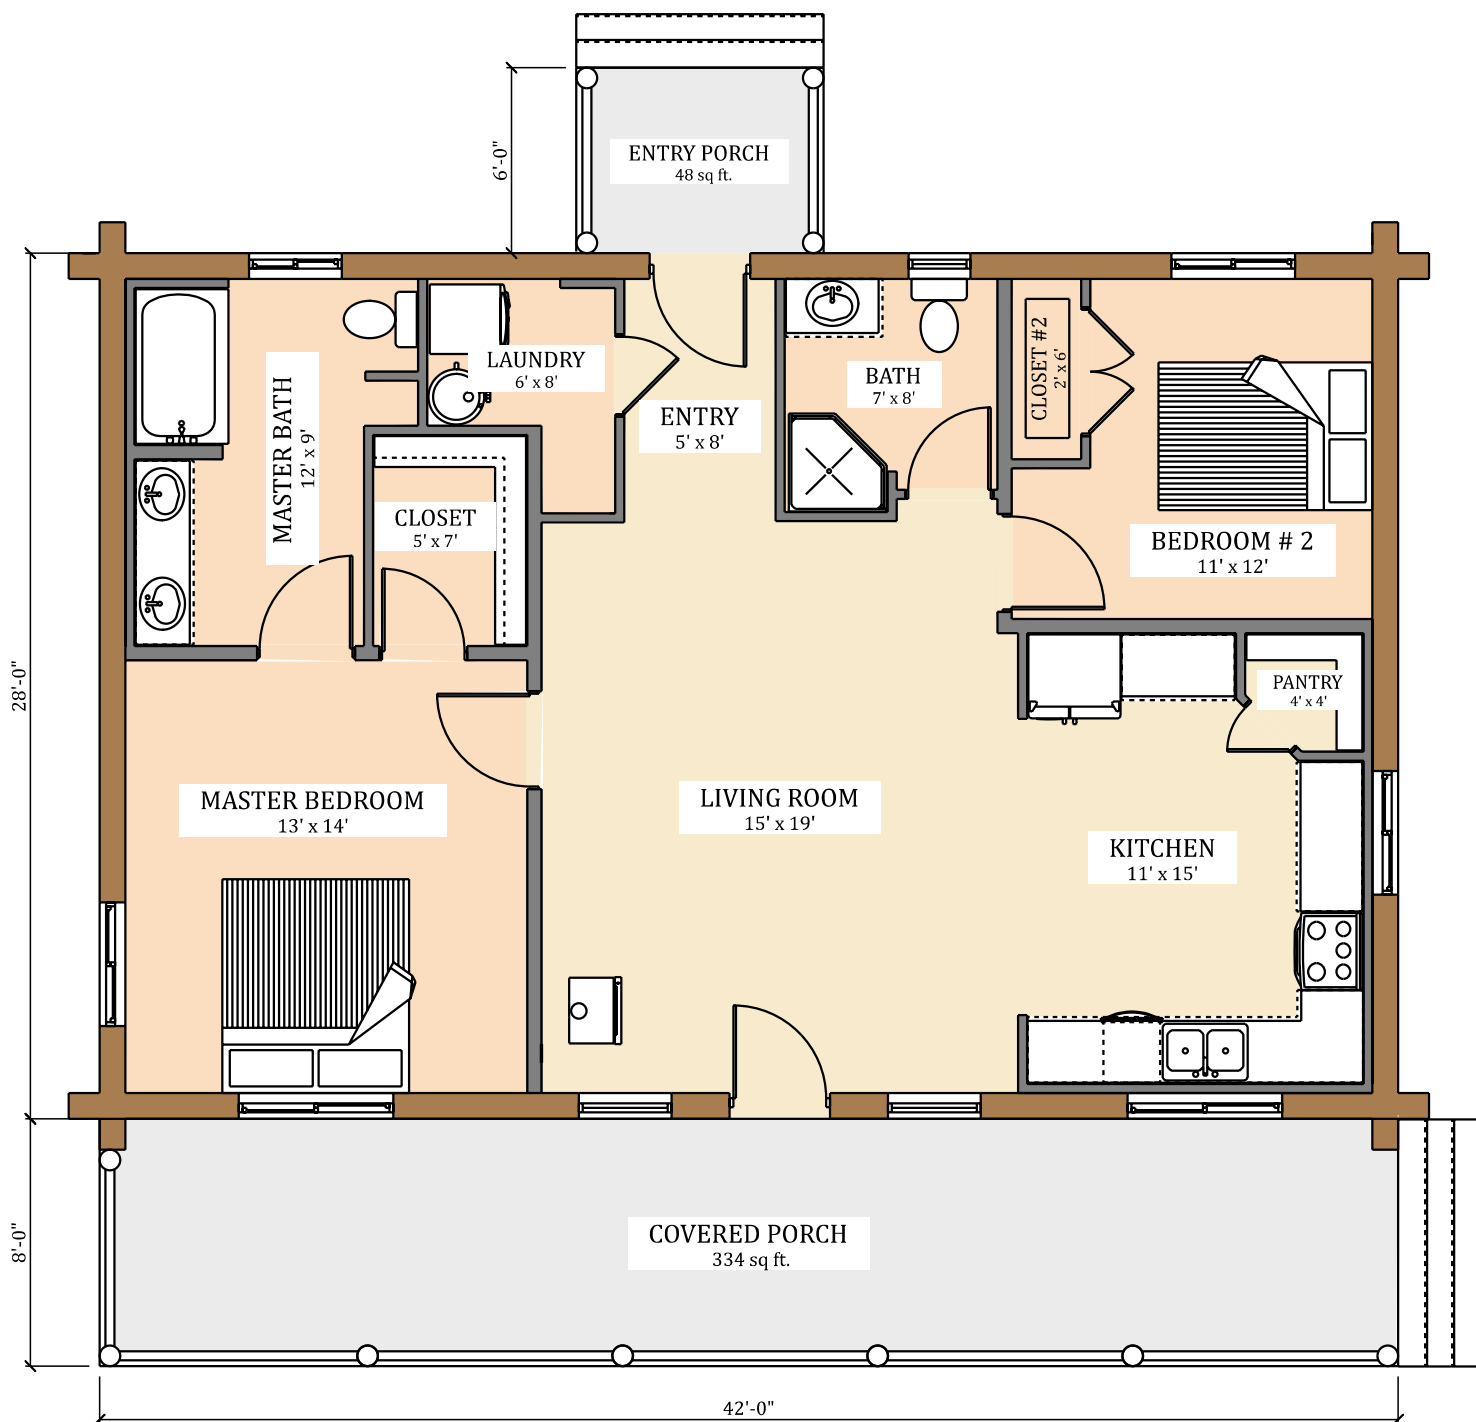


MAIN FLOOR PLAN

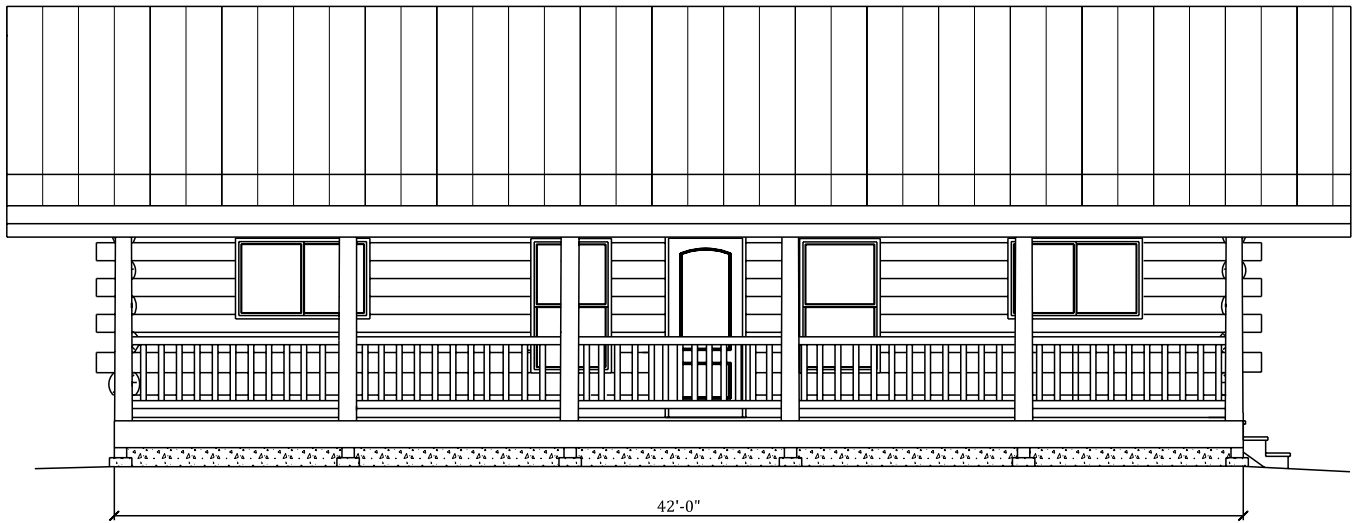

FRONT ELEVATION

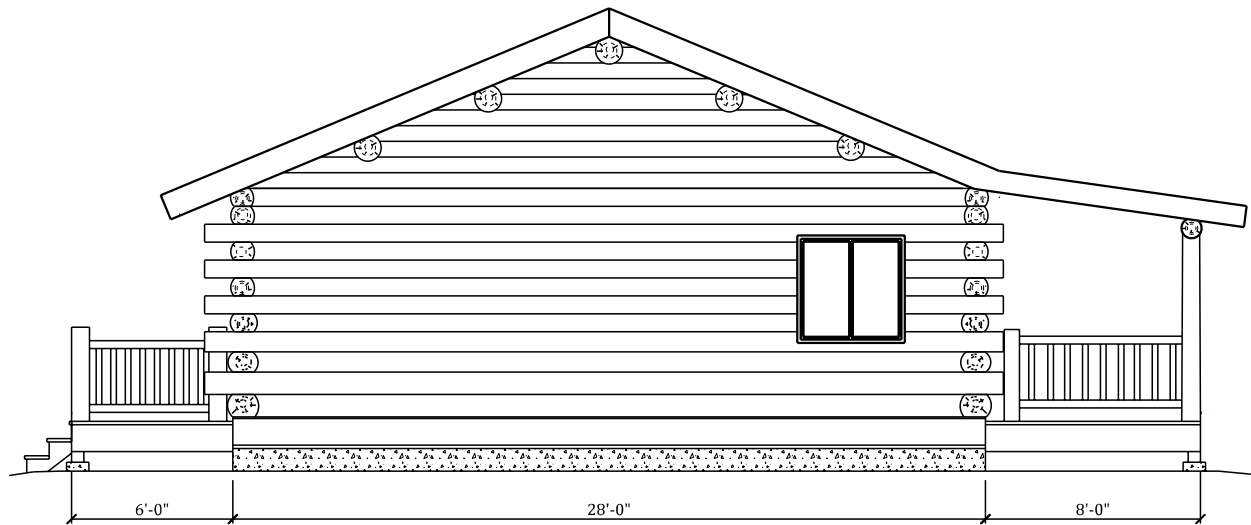

SIDE ELEVATION

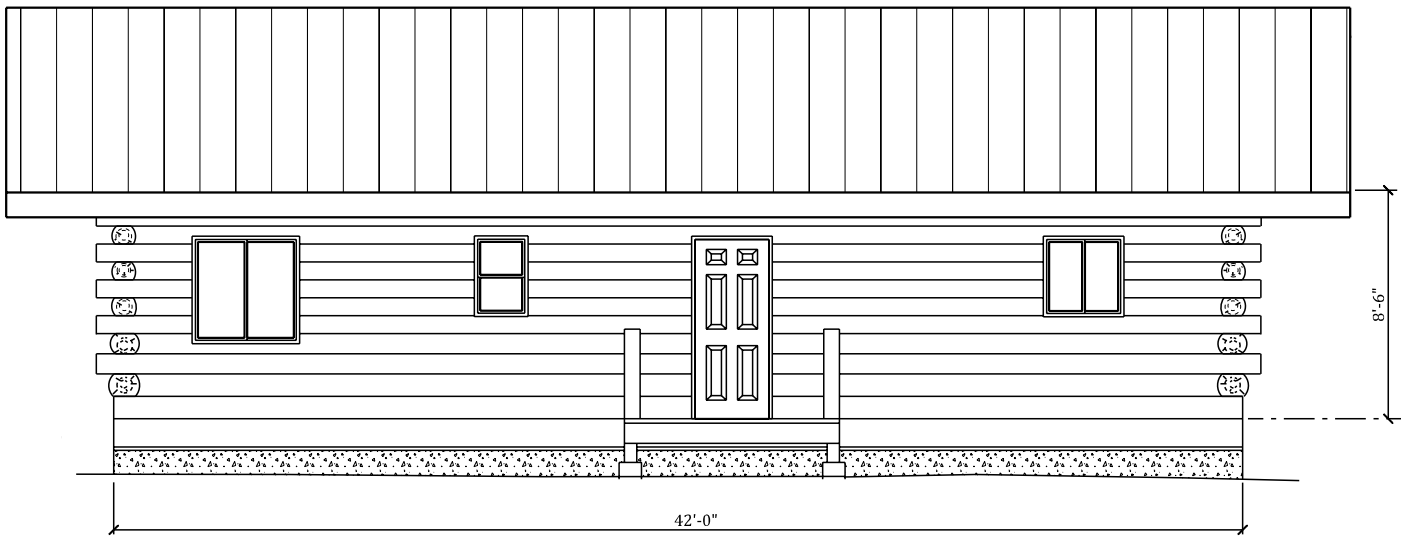

REAR ELEVATION