



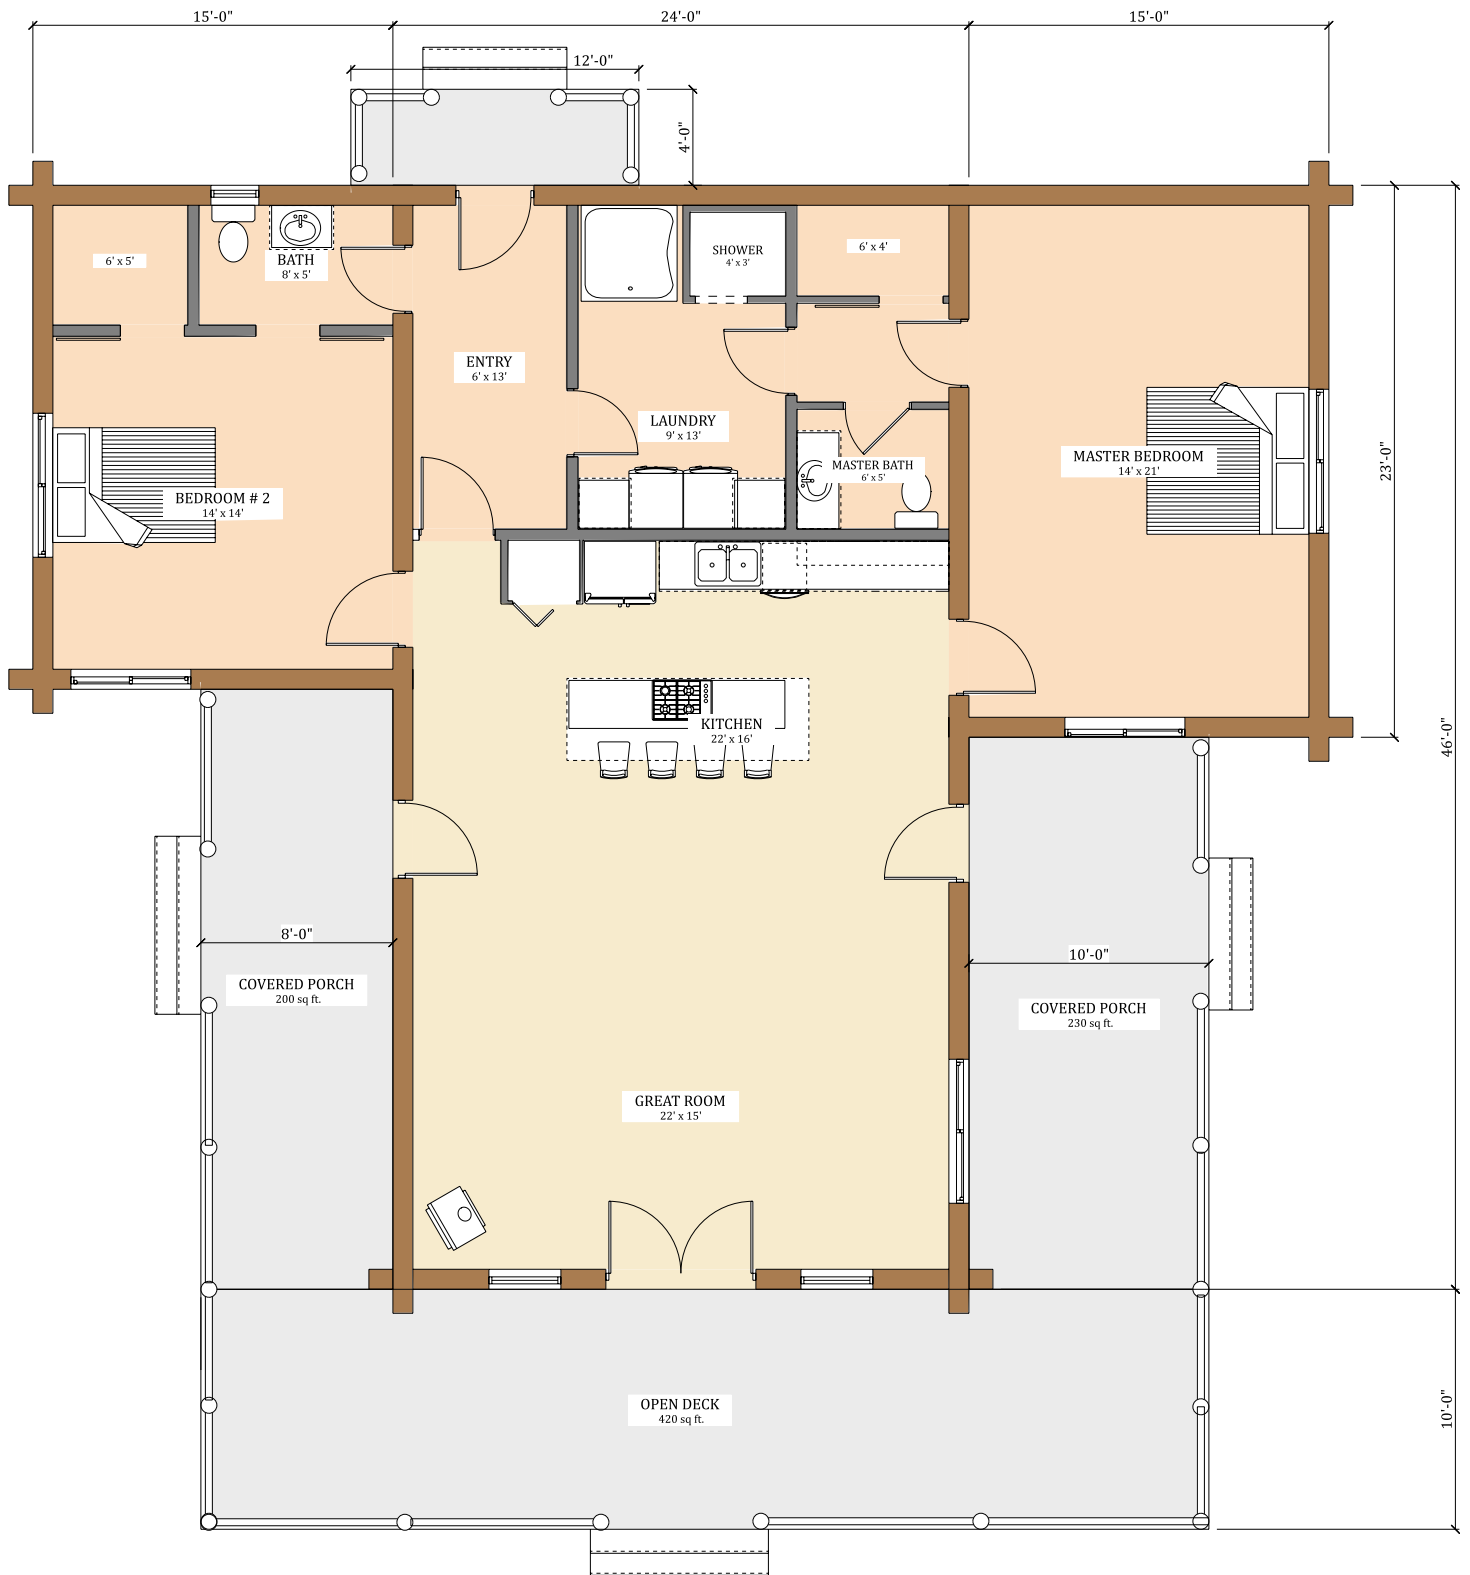

MAIN FLOOR

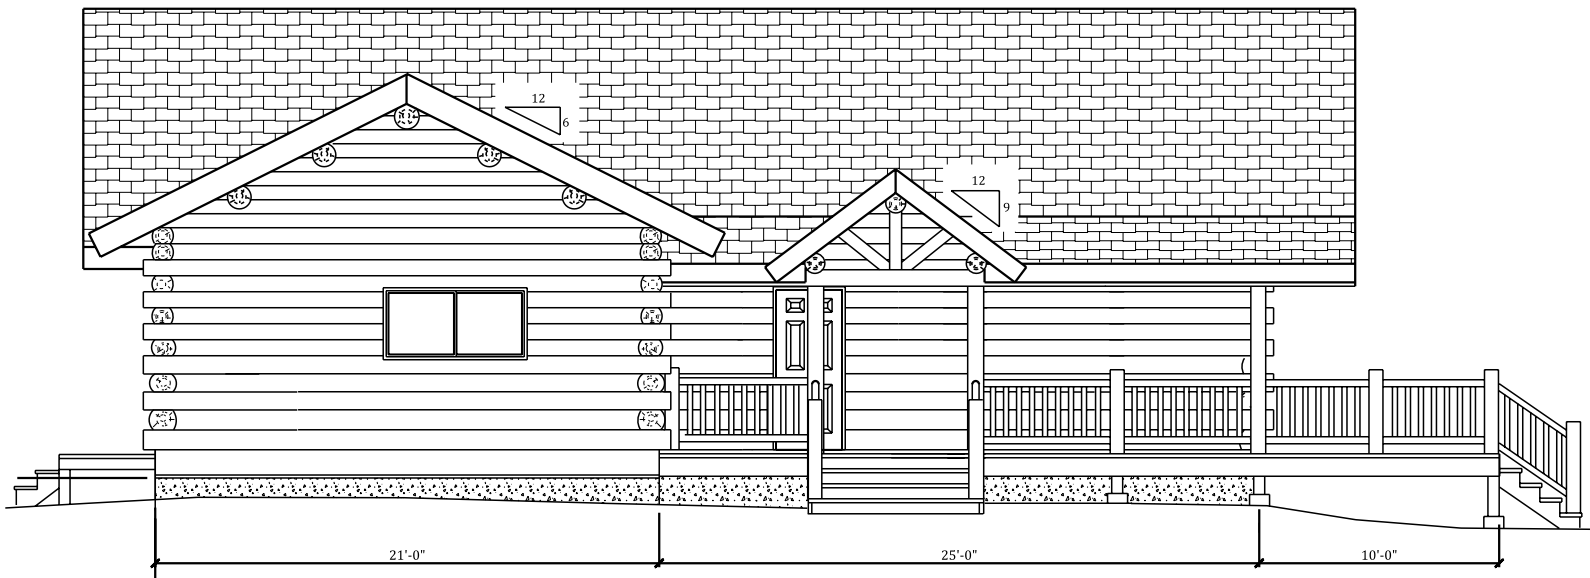

SOUTH ELEVATION



WEST ELEVATION